

**DEUEL COUNTY DRIVEWAY OR APPROACH APPLICATION  
AND CONSTRUCTION PERMIT**

Application made by \_\_\_\_\_  
(Type or Print full name)

for an entrance to be located off Deuel County Highway No. \_\_\_\_\_  
(County Road Number)

Pertinent information to the proposed entrance:

1. Type of entrance:
  - A. Commercial \_\_\_\_\_
  - B. Residential \_\_\_\_\_
  - C. Farm \_\_\_\_\_
  - D. Other \_\_\_\_\_
2. Location:
  - A. Deuel County Road number \_\_\_\_\_
  - B. Approximate Location \_\_\_\_\_
3. Entrance:
  - A. Width (driveway top) \_\_\_\_\_
  - B. Approximate date of Construction \_\_\_\_\_

**ENTRANCE TO BE BUILT AS DEIRECTED BY  
THE DEUEL COUNTY HIGHWAY DEPARTMENT**

Submitted by:

\_\_\_\_\_

Name

\_\_\_\_\_

Address

Phone

\_\_\_\_\_

City

State



Zip Code

Below Filled out by Deuel County

On Site Survey by: \_\_\_\_\_  
(Type or print name)

Culvert Needed: Yes \_\_\_\_\_ No \_\_\_\_\_ Size: \_\_\_\_\_  
(Length and diameter)

Approved by: \_\_\_\_\_ Date: \_\_\_\_\_  
(Deuel County Highway Superintendent or designee)

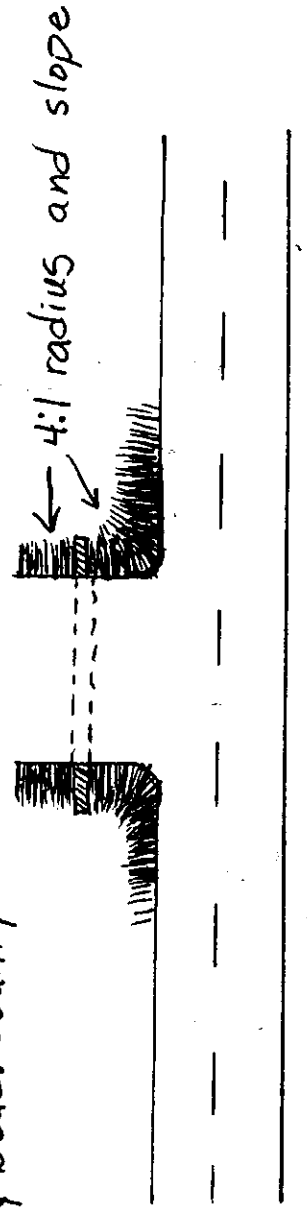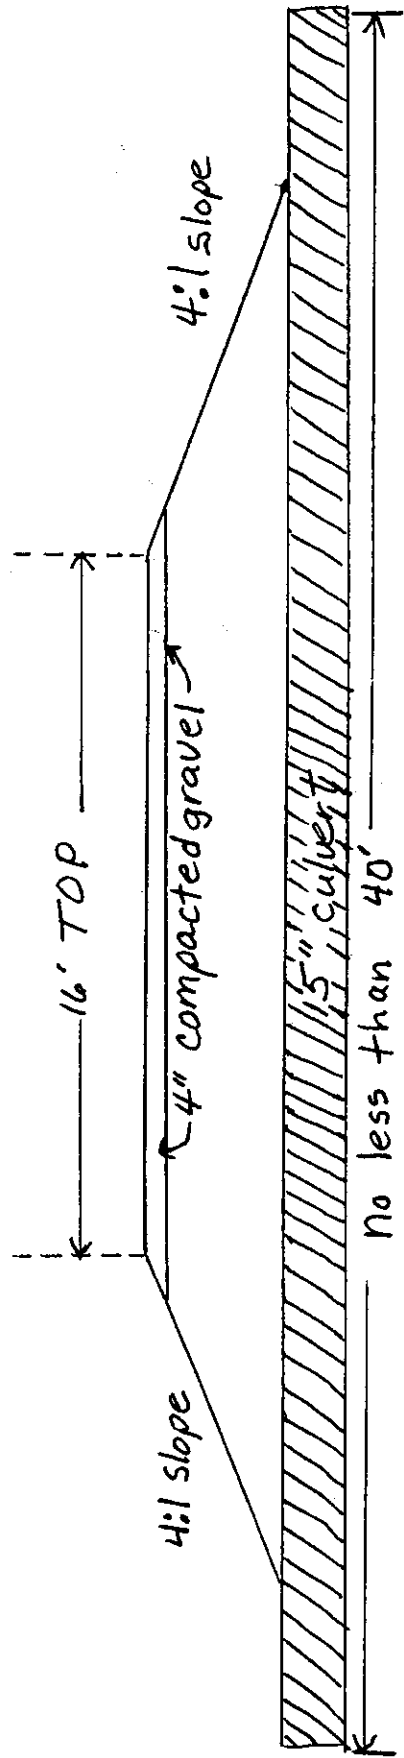

Note: Culvert diameter to be determined by Devel County.